


Concrete flooring blocks

- for use in conjunction with Stowell T joists* and Stowell hollowcore flooring units

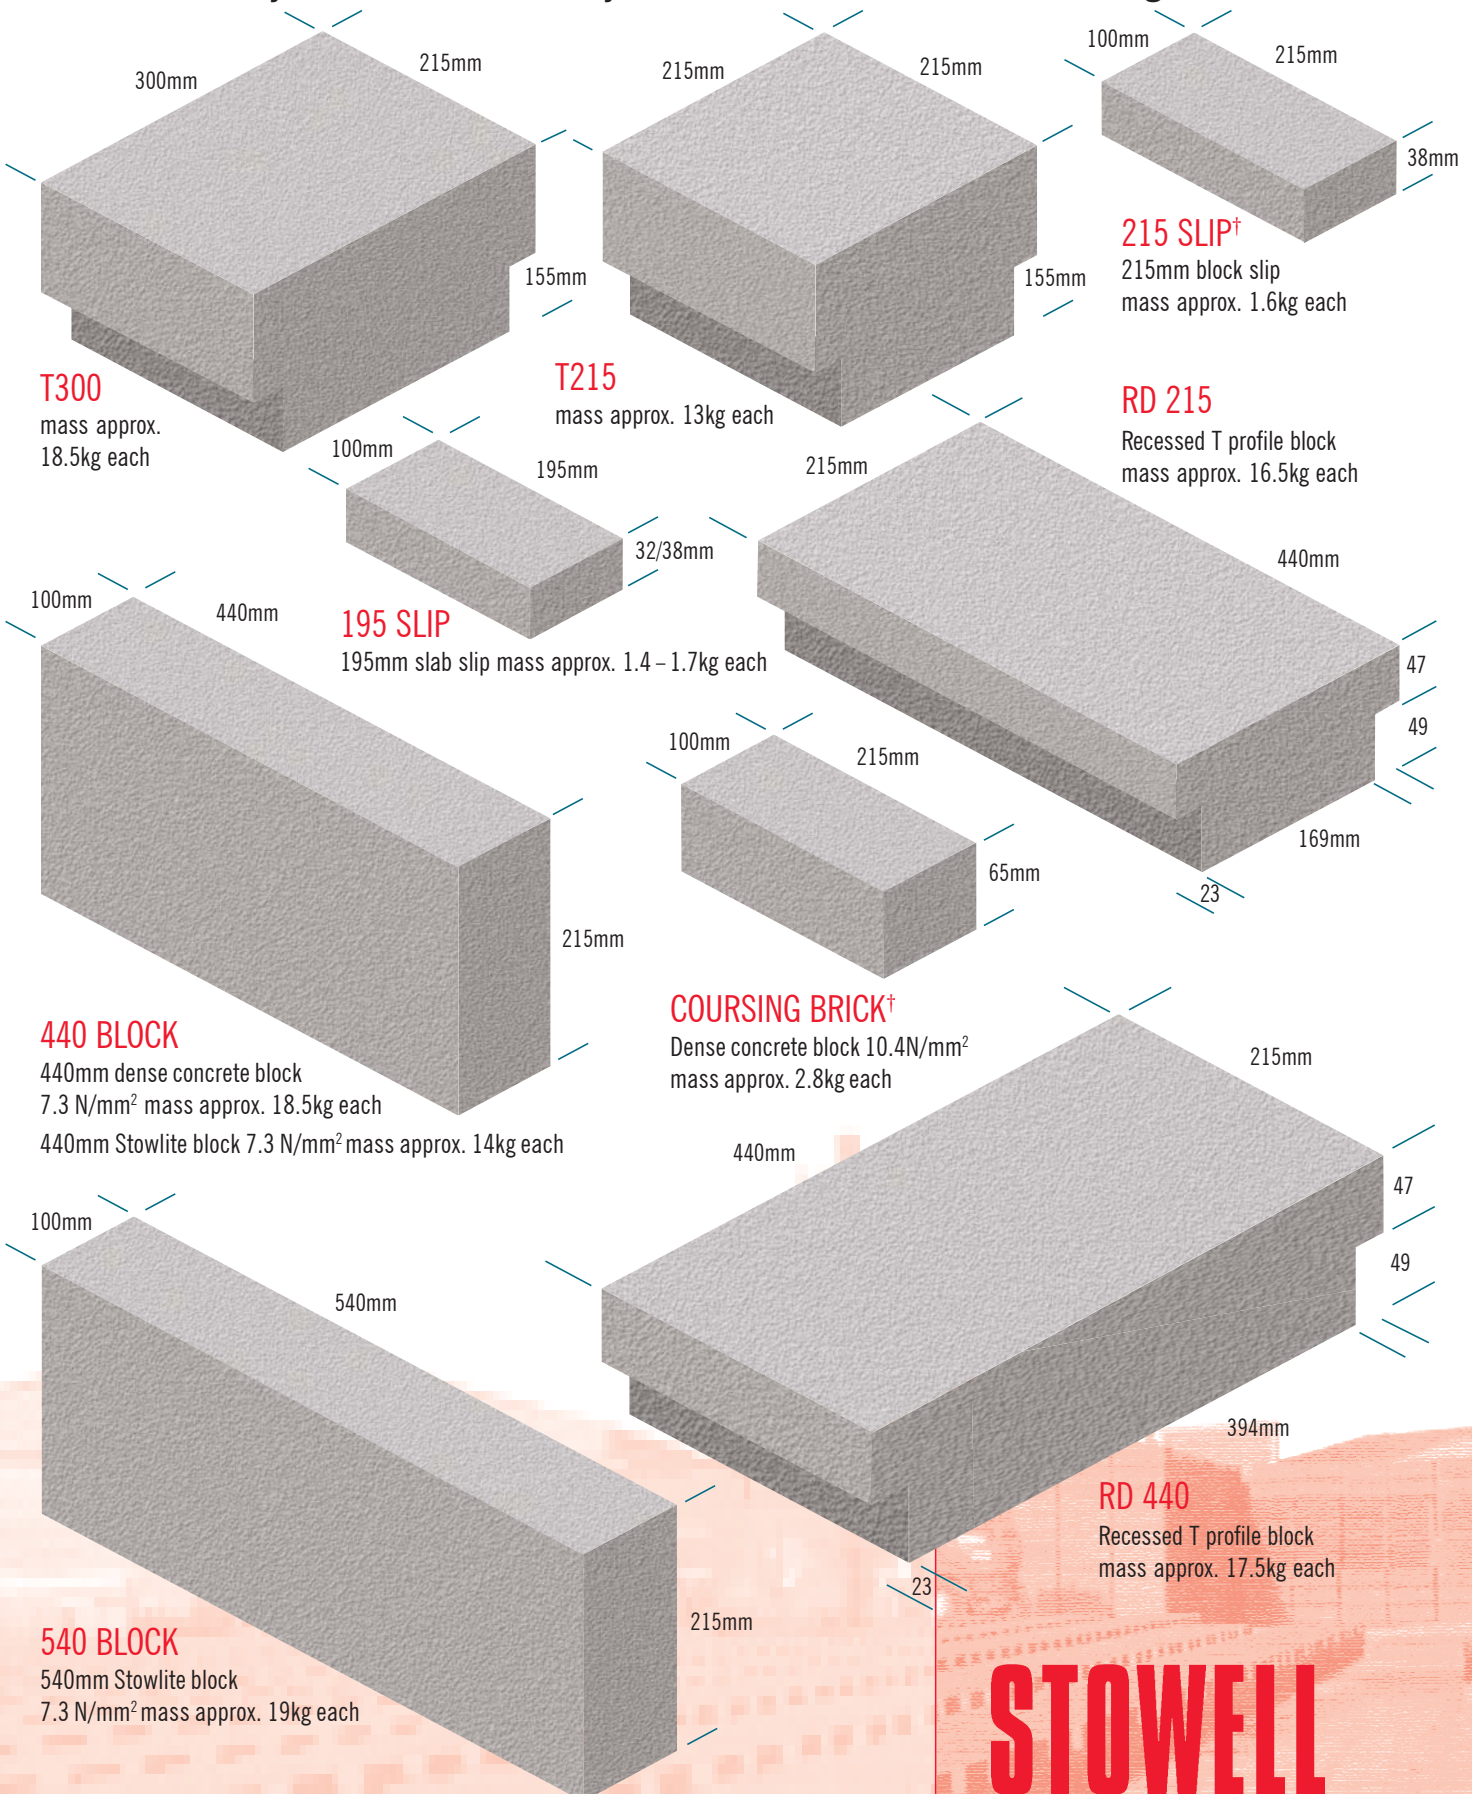

All dimensions are nominal * commonly known as beam † also available 140mm wide

STOWELL
CONCRETE LIMITED

07/09

www.stowellconcrete.co.uk